

NOTICE

THIS APPROVED PLAN MUST BE ON THE JOB SITE FOR COUNTY INSPECTORS' USE BEFORE ANY INSPECTION CAN BE MADE.

Plan Review By: *[Signature]*

Plan Approved as Noted

3/4/04

ALL WORK MUST COMPLY WITH THE STATE UNIFORM BUILDING CODE.
ALL WORK MUST COMPLY WITH THE BASIC ENERGY CONSERVATION CODE.
MUST MEET NATIONAL ELECTRICAL CODE.
Egress window. Sill height 44" max.


ALL WORK SUBJECT TO FIELD INSPECTION FOR APPROVALS.

Ron Mauer
49 Stargate Lane
Lovingsston, VA
22949
434-263-4941

621 SQ FT

27' 0"


Meter
Cab

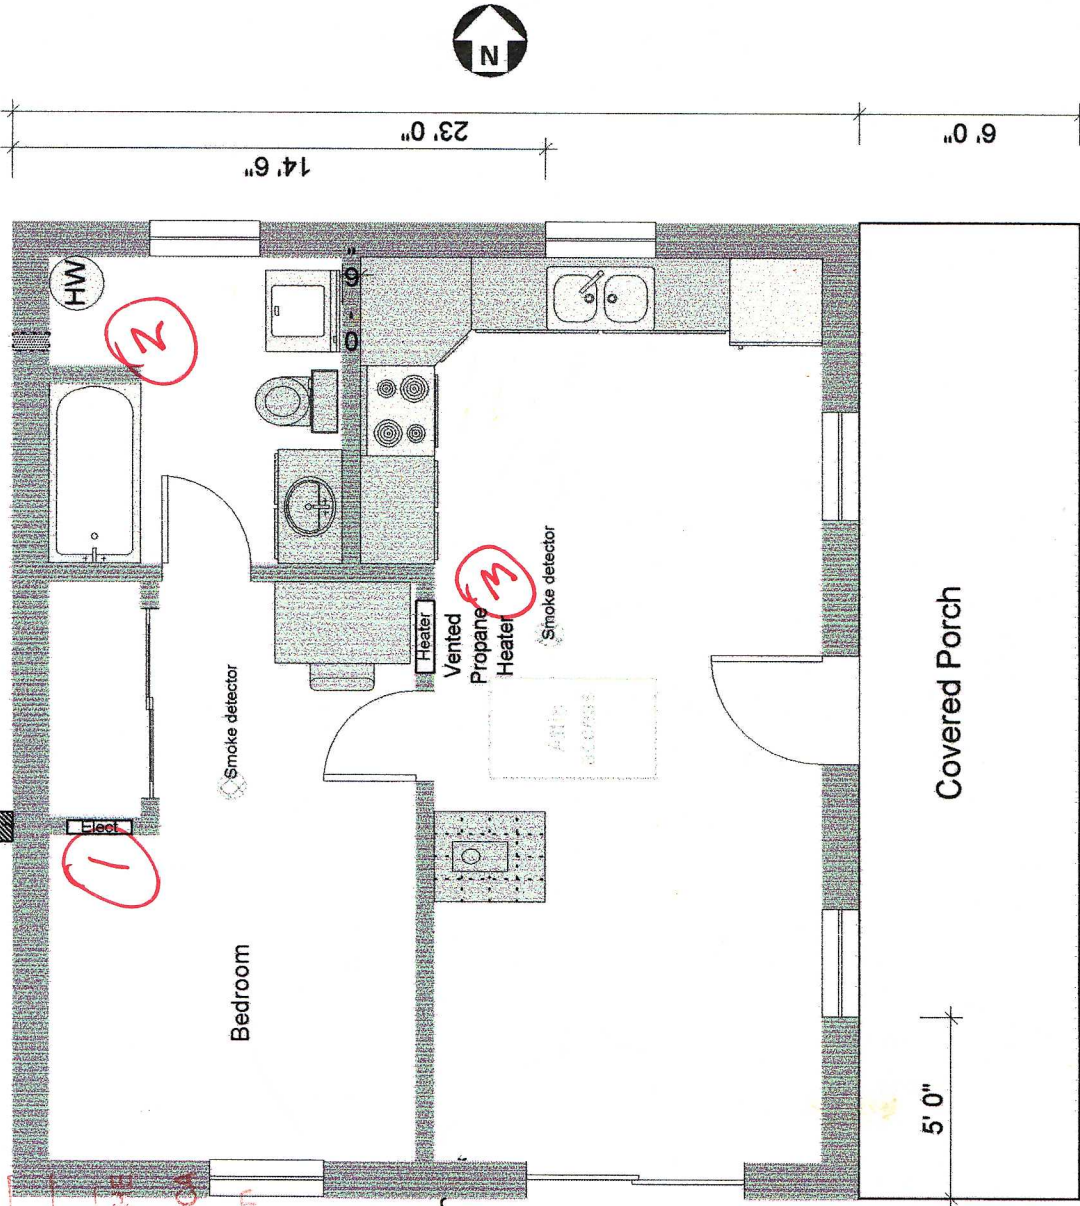


APPROVED
BUILDING INSPECTOR
OF NELSON COUNTY
BY: *[Signature]* 3-9-04

NEW 2/20/04

Ron Mauer
49 Stargate Lane
Lovington, VA 22949
434-263-4941

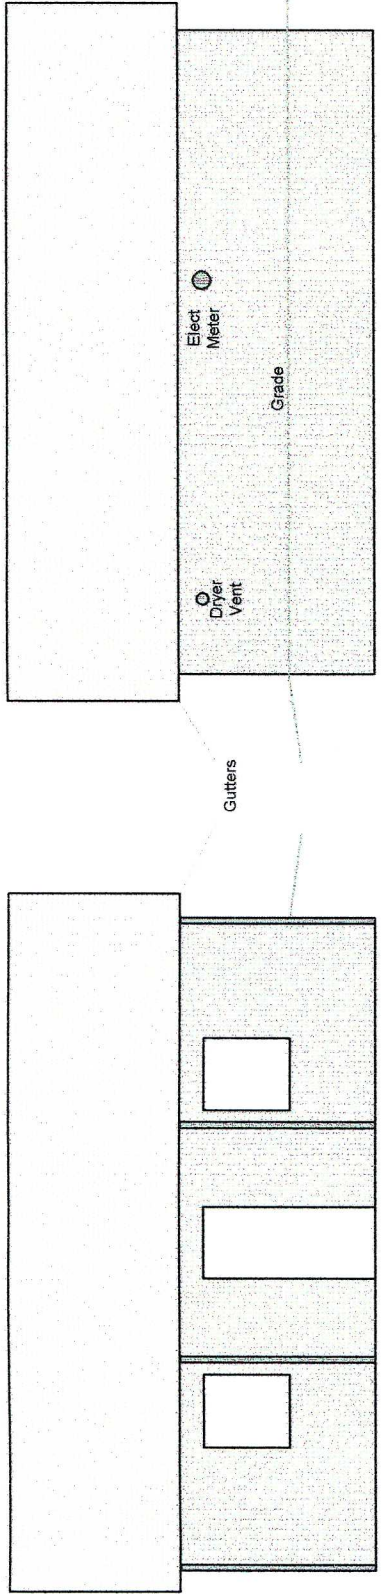

Final grade: 6" fall minimum over 10 feet.

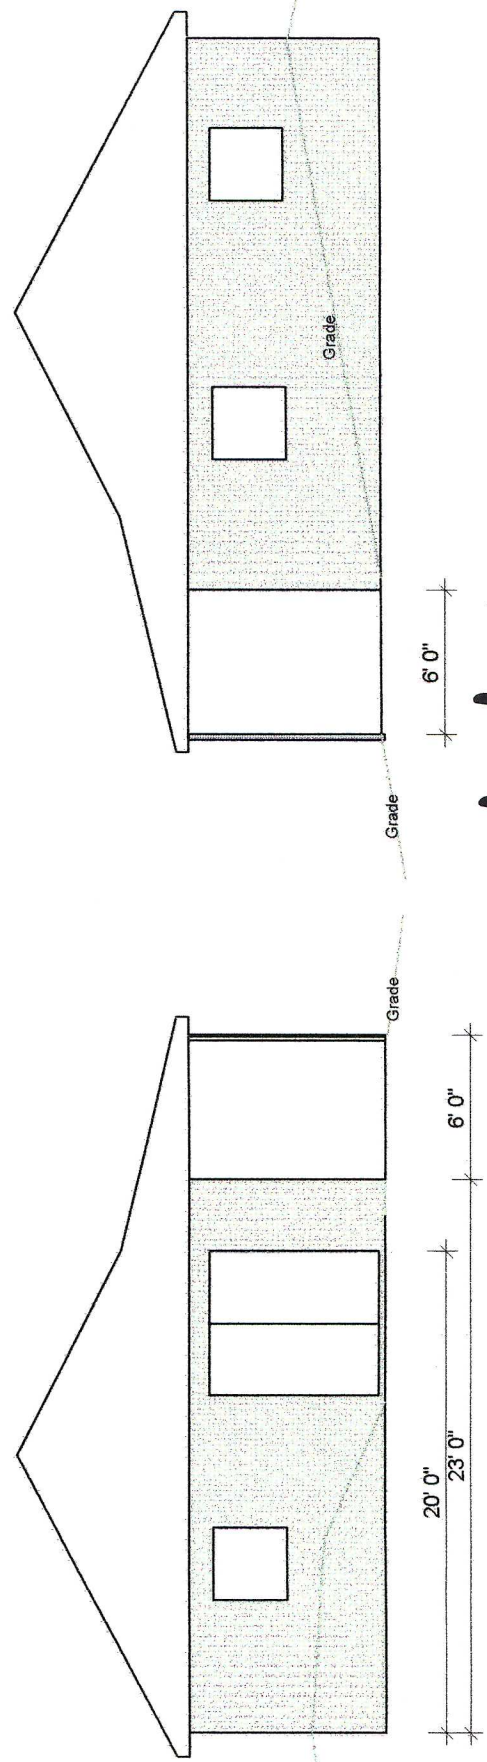

NEW 2/20/04

